

- CABINET PLAN:
 GIFT HUTCH
 THREE TIER STEP REGISTER CABINET
 TRANSACTION CABINET
 PORT. WRAP STATION
 HELIUM TANK CABINET
 WASTE CONTAINER CAVITY
 SINK CABINET
 STORAGE CABINET

- FILE DRAWER CABINET
 STORAGE CABINET
 STORAGE CABINET
 NESTING TABLE SET OF 3


FOR INFORMATION ONLY - ALL RIGHTS RESERVED
 Do not forward or reproduce without expressed permission.
 MEI (Division of Marcy Enterprises, Inc.)

PROJECT NO.	DATE
DWN	08/01/06
CHK	
UNLESS OTHERWISE SPECIFIED DIMENSIONS ARE IN INCHES TOLERANCES ANGLES FRACTIONS DO NOT SCALE	

MEI LaGRANGE PARK, IL. 60526 P.O. BOX 1322	
TITLE	
FLORAL DEPARTMENT LAYOUT 01	
SIZE	DWG NO.
A	
SCALE	REL DATE
NTS	
SHEET	OF
01	01

CABINET PLAN
 RIBBON DRAWER
 WRAP STATION
 STORAGE
 STORAGE W/ DWR
 SINK CABINET
 SINK & FAUCET
 WASTE CONTAINER
 CAVITY
 MULTI-DRAWER CAB
 HELIUM TANK CABINET
 GIFT/DRY DISPLAY
 REGISTER CABINET
 SIDE SERVICE CABINET
 THREE-TIER STEP DISPLAY
 NESTING TABLES SET/3
 MERCHANDISING CUBES

FINISHES:
 STEPS, FACINGS: WILSONART
 #10776-60 KENSINGTON MAPLE
 TOPS: A-G: SOLID SURFACE
 AVONITE #F1-9020 BLACK LAVA
 TOPS: J-K: WILSONART
 #10776-60 KENSINGTON MAPLE
 TDE KICK: MATTE BLACK LAMIN.
 NEST TABLE: STAIN TO MATCH
 #10776-60 KENSINGTON MAPLE
 NEST TABLE TOP: #4779-60
 PEWTER BRUSH

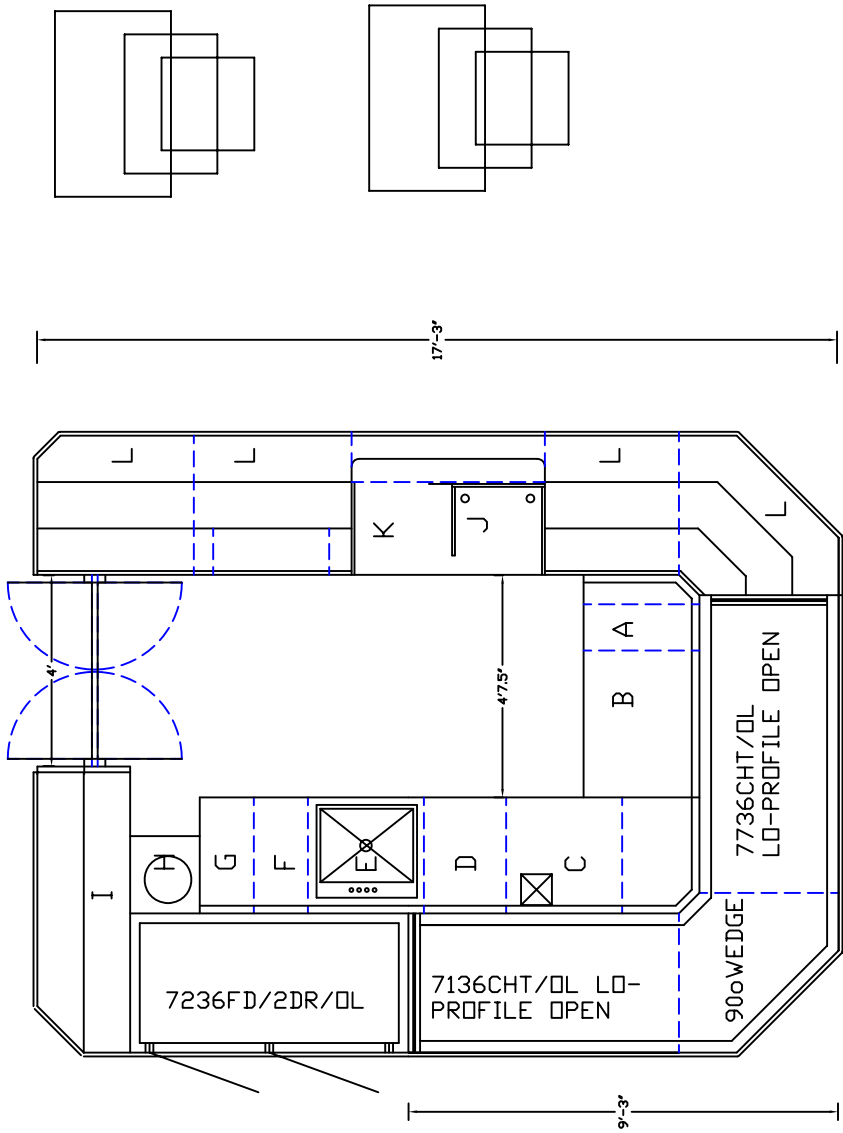

FOR INFORMATION ONLY
 ALL RIGHTS RESERVED
 Do not forward or reproduce
 without expressed permission
 MEI (Division of Marcy Enterprises, Inc)

PROJECT NO. REVISED 09/11/05	DATE 09/03/05	TITLE FLORAL DEPARTMENT LAYOUT 02
DWN M K B	CHK M K B	
UNLESS OTHERWISE SPECIFIED DIMENSIONS ARE IN INCHES TOLERANCES ANGLES FRACTIONS ±5° ±1/16 DO NOT SCALE		
SIZE A	DWG NO. STORE PLANNING 02	
SCALE NTS	REL DATE	SHEET OF

MEI LaGRANGE PARK, IL. 60526
 P.O. BOX 1322

